


R-PANEL INSTALL

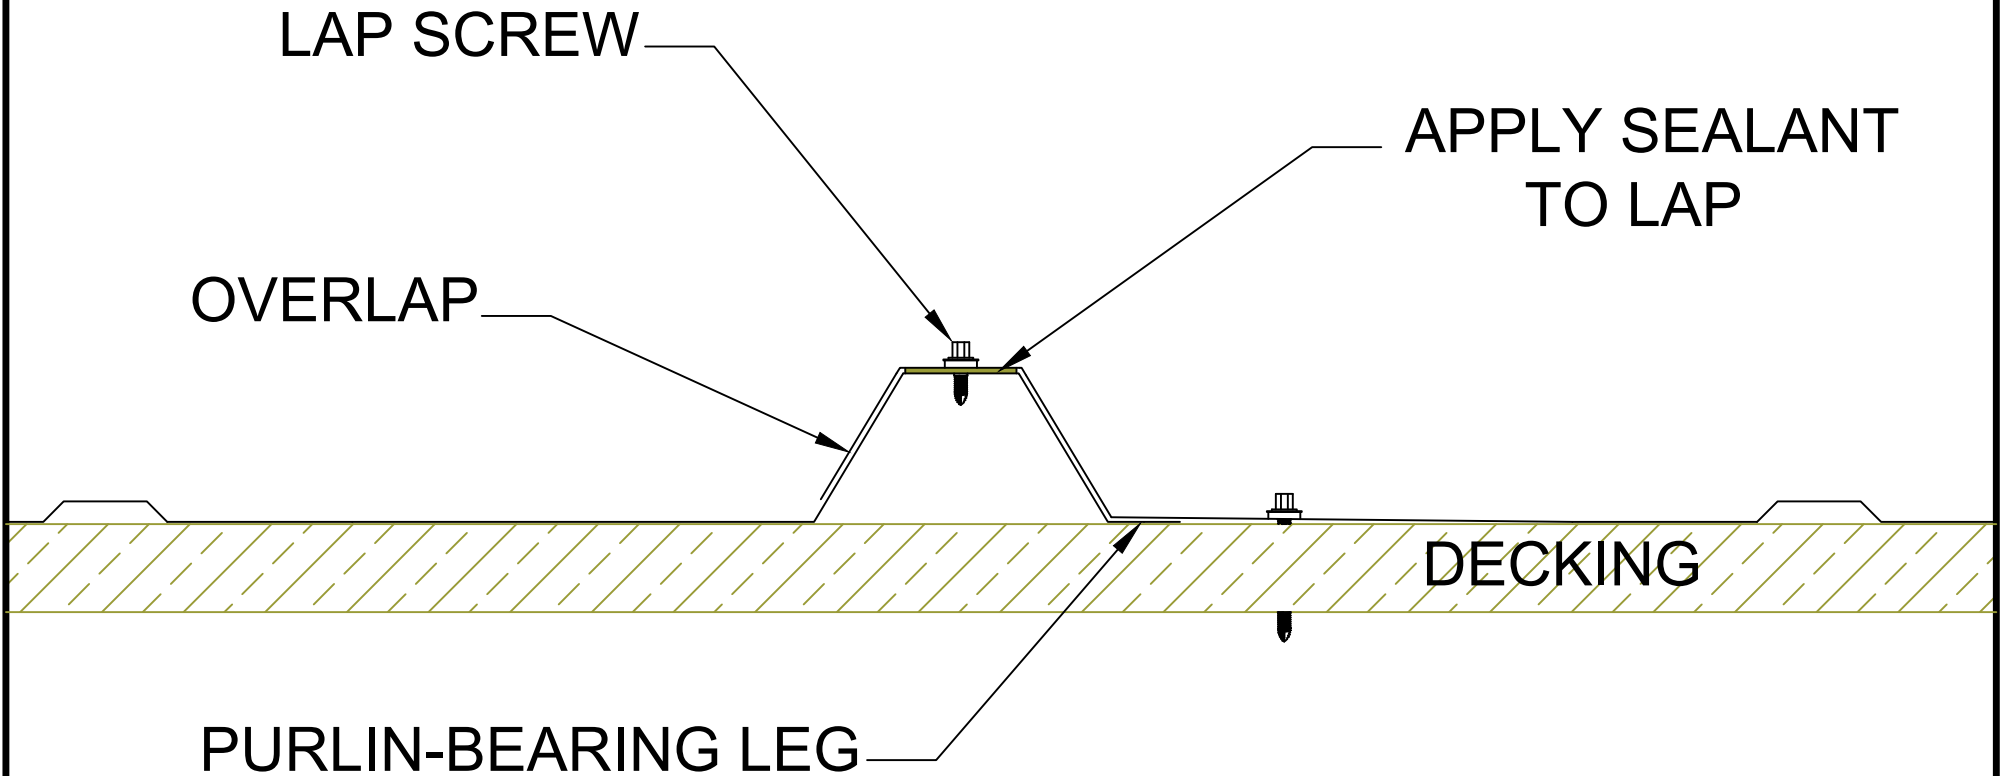

*Lap Screws Applied Every 2'

CLIENT:	
PROJECT:	



BRIDGE AND SUPPLY COMPANY

400 STONEY CREEK DR., PO BOX 151, SANDUSKY, MI 48471
 810-648-300 FAX; 810-648-3549 WAUSEON, OH 43567
 9610 COUNTY RD. 14 (419) 335-3200 FAX (419) 335-3201

www.jensenbridge.com

REVISIONS		SCALE	DRAWN BY	SHEET
		N/S	KDP	1
			DATE	of
			05/30/19	1