



PERFORATED ZEE TRIM DETAIL

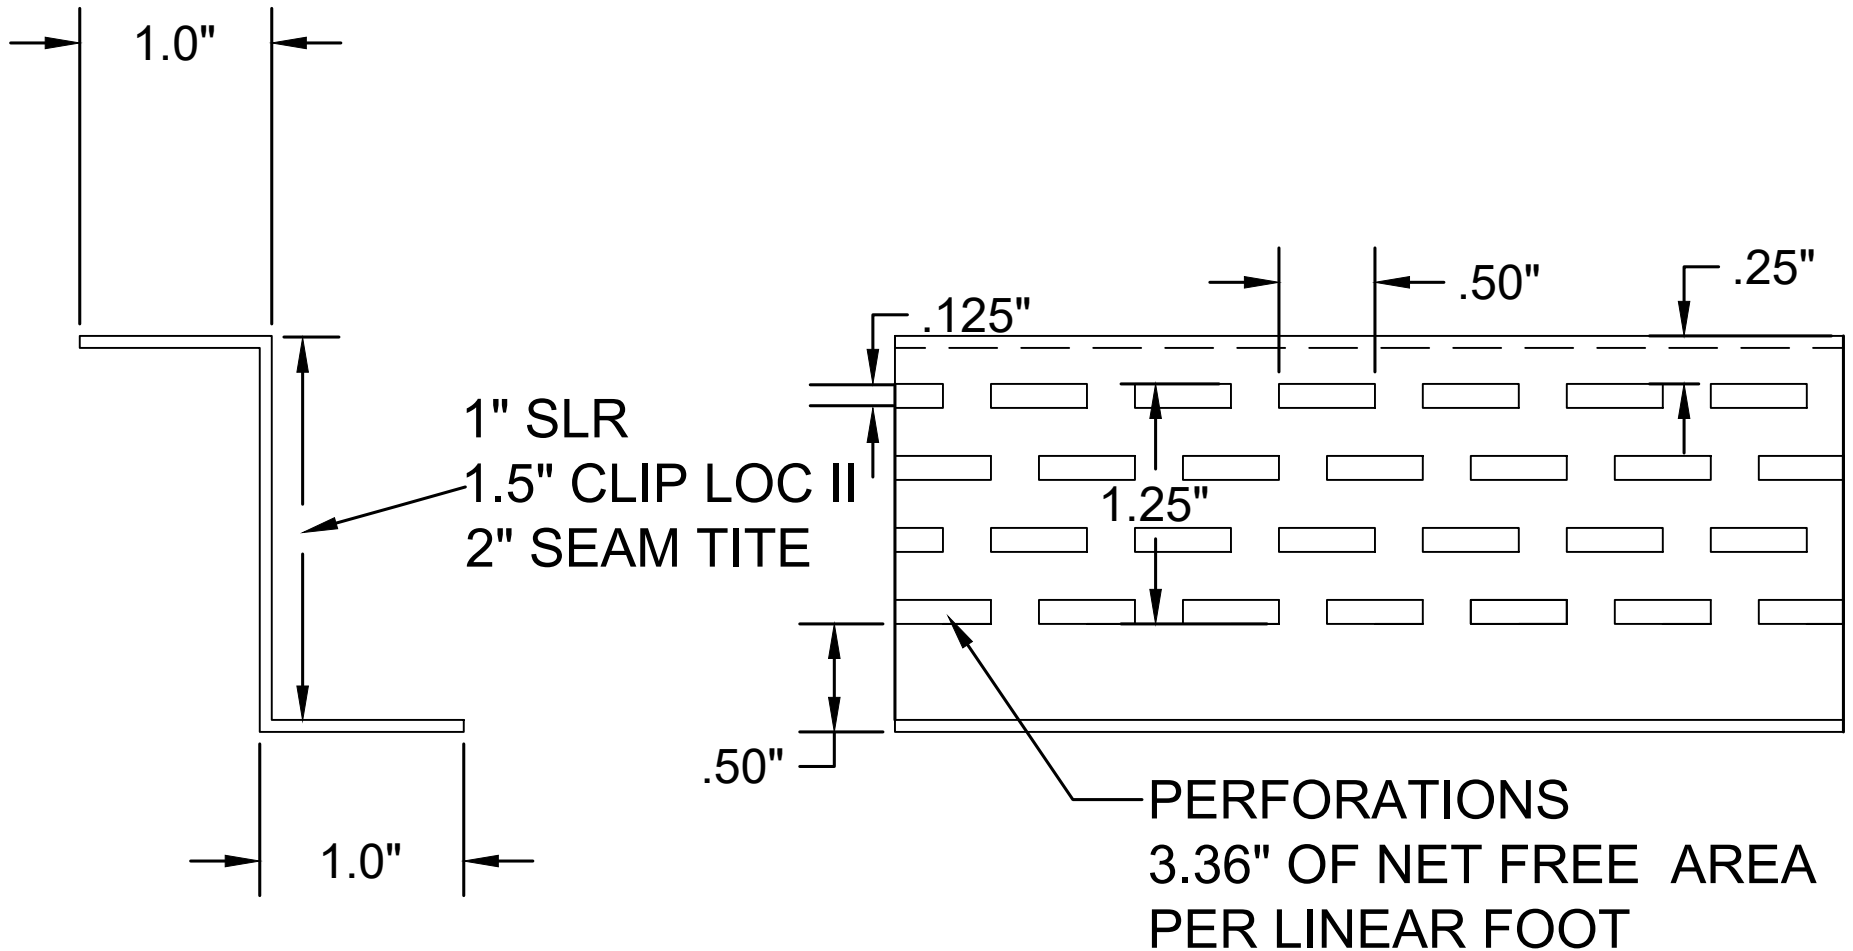

CLIENT:

PROJECT:

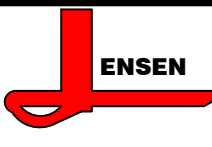

BRIDGE AND SUPPLY COMPANY

400 STONEY CREEK DR., PO BOX 151, SANDUSKY, MI 48471
 810-648-300 FAX; 810-648-3549 WAUSEON, OH 43567
 9610 COUNTY RD. 14 (419) 335-3200 FAX (419) 335-3201
www.jensenbridge.com

REVISIONS

SCALE

N/S

DRAWN BY

KDP

DATE

06/19/2023

SHEET

1

of

1