


2-1/2" CORRUGATION STEEL ROOFING PROFILE

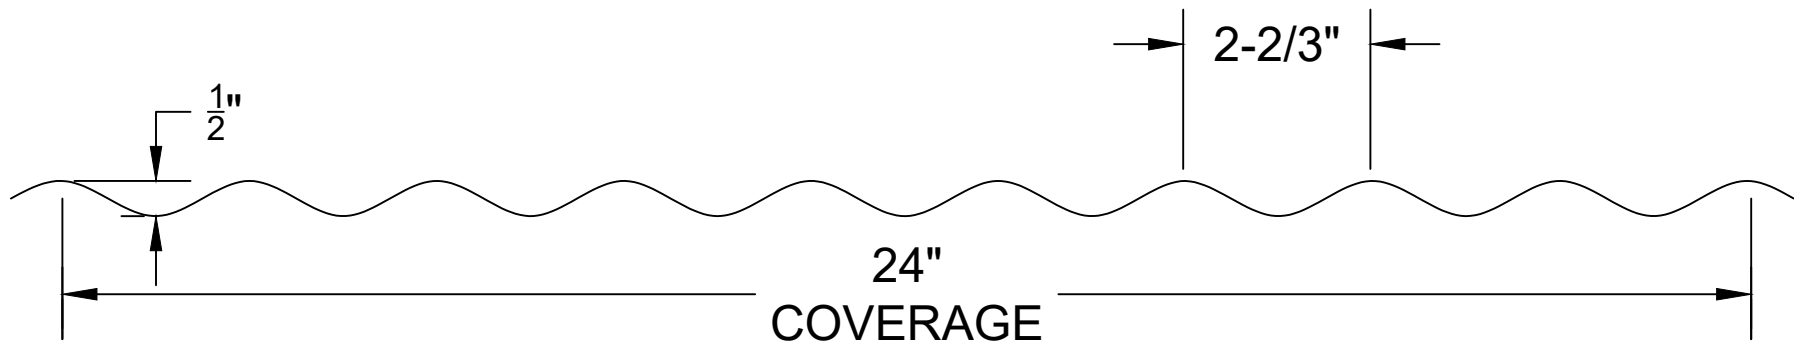

- G60 Galvanized Steel
- 29GA
- Available in 8', 10', and 12' lengths

CLIENT:

PROJECT:



BRIDGE AND SUPPLY COMPANY

400 STONEY CREEK DR., PO BOX 151, SANDUSKY, MI 48471
 810-648-300 FAX; 810-648-3549 WAUSEON, OH 43567
 9610 COUNTY RD. 14 (419) 335-3200 FAX (419) 335-3201
www.jensenbridge.com

REVISIONS		SCALE	DRAWN BY	SHEET
		N/S	KDP	1
			DATE	of
			05/30/19	1