


# 1-1/4" CORRUGATION STEEL ROOFING PROFILE

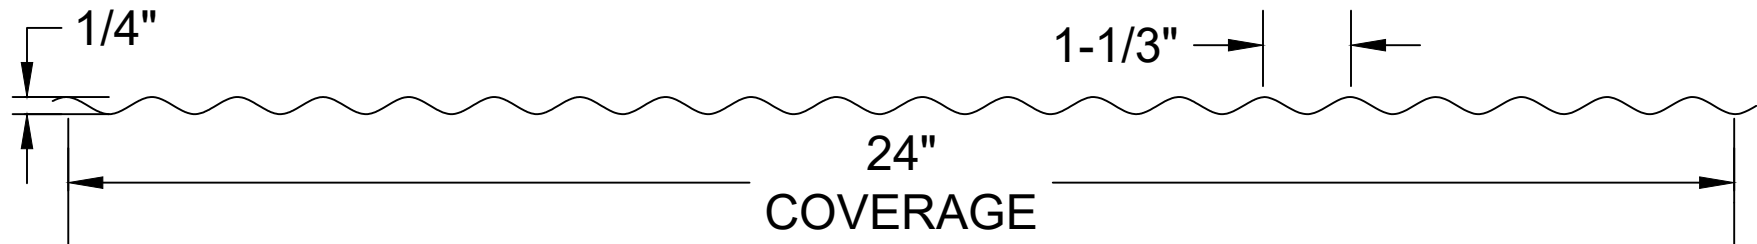

- G60 Galvanized Steel
- 29GA
- Available in 8', 10', and 12' lengths

CLIENT:

---

PROJECT:



**BRIDGE AND SUPPLY COMPANY**

400 STONEY CREEK DR., PO BOX 151, SANDUSKY, MI 48471  
 810-648-300 FAX; 810-648-3549 WAUSEON, OH 43567  
 9610 COUNTY RD. 14 (419) 335-3200 FAX (419) 335-3201  
[www.jensenbridge.com](http://www.jensenbridge.com)

REVISIONS		SCALE	DRAWN BY	SHEET
		N/S	KDP	1
			DATE	of
			05/30/19	1